


LOWER LEVEL	840 S.F.
MAIN FLOOR LEVEL	1,427 S.F.
TOTAL HOME AREA	2,267 S.F.

GARAGE	669 S.F.
DECK	202 S.F.
COVERED VIEW DECK	174 S.F.
HOME SITE AREA	APPROX. 4,670 S.F.


FOR ILLUSTRATION PURPOSES ONLY  
ACTUAL PLANS MAY VARY

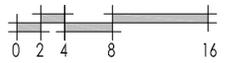

# KINGFISHER LOT 232 - 5455 SHOOTING STAR LANE - SITE PLAN

SCALE: 1/16" = 1'-0"




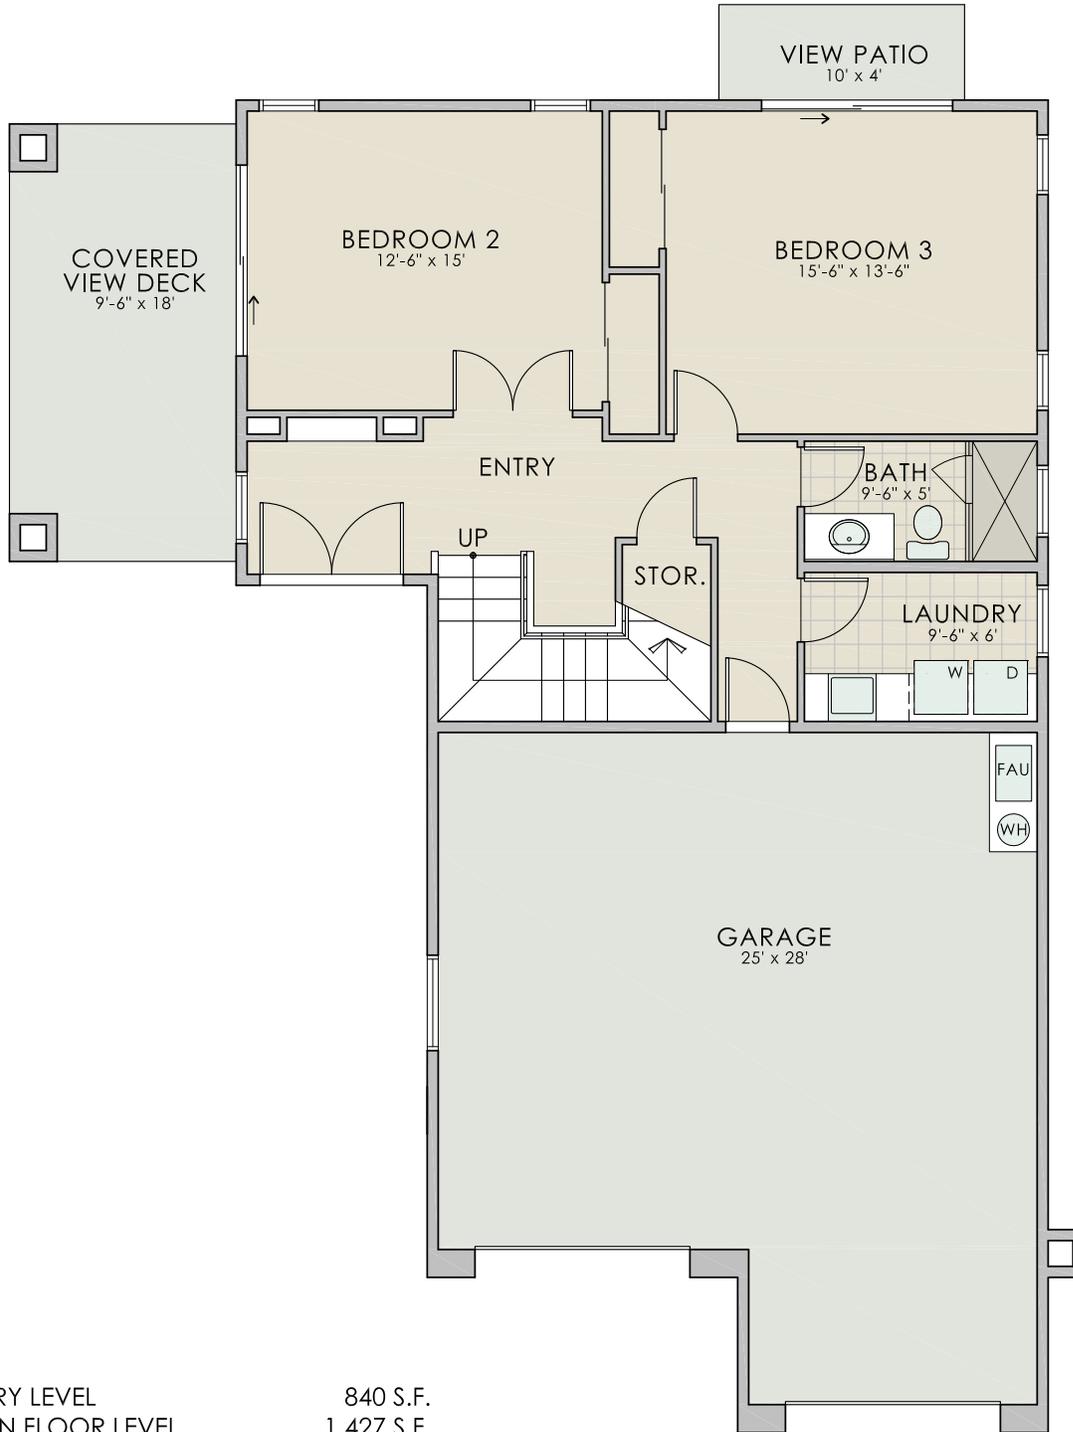

ENTRY LEVEL	840 S.F.
MAIN FLOOR LEVEL	1,427 S.F.
TOTAL LIVING AREA	2,267 S.F.

GARAGE	669 S.F.
DECK	202 S.F.
COVERED DECK	174 S.F.
HOME SITE AREA	APPROX. 4,670 S.F.

FOR ILLUSTRATION PURPOSES ONLY  
ACTUAL PLANS MAY VARY

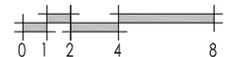

**KINGFISHER LOT 232 - 5455 SHOOTING STAR LANE - ENTRY LEVEL**

SCALE: 1/8" = 1'-0"




NORTH



ENTRY LEVEL	840 S.F.
MAIN FLOOR LEVEL	1,427 S.F.
TOTAL LIVING AREA	2,267 S.F.

GARAGE	669 S.F.
DECK	202 S.F.
COVERED DECK	174 S.F.
HOME SITE AREA	APPROX. 4,670 S.F.

FOR ILLUSTRATION PURPOSES ONLY  
ACTUAL PLANS MAY VARY

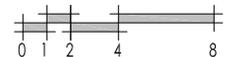

**KINGFISHER LOT 232 - 5455 SHOOTING STAR LANE - MAIN FLOOR LEVEL**


SCALE: 1/8" = 1'-0"



NORTH



FOR ILLUSTRATION PURPOSES ONLY  
ACTUAL ELEVATIONS MAY VARY

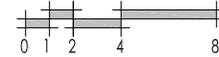

**KINGFISHER LOT 232 - 5455 SHOOTING STAR LANE - FRONT ELEVATION**

SCALE: 1/8" = 1'-0"